


TOWN OF KERNERSVILLE
 P.O. DRAWER 728
 KERNERSVILLE, NORTH CAROLINA 27285
 TEL.: (336) 996-6916 FAX.: (336) 996-4059

CONSTRUCTION STANDARD
 ROADWAY STD. No. 328A
 DATE: OCTOBER, 2016 SHEET OF
 DRAWN BY: MWT APPROVED BY: DCM

NOTE:
 THIS IS THE MINIMUM PAVEMENT STRUCTURE TO BE USED.
 NO SUBSTITUTION OR DEVIATION FROM THIS STANDARD WILL
 BE ALLOWED WITHOUT PRIOR APPROVAL BY THE TOWN OF
 KERNERSVILLE CONSTRUCTION INSPECTOR.

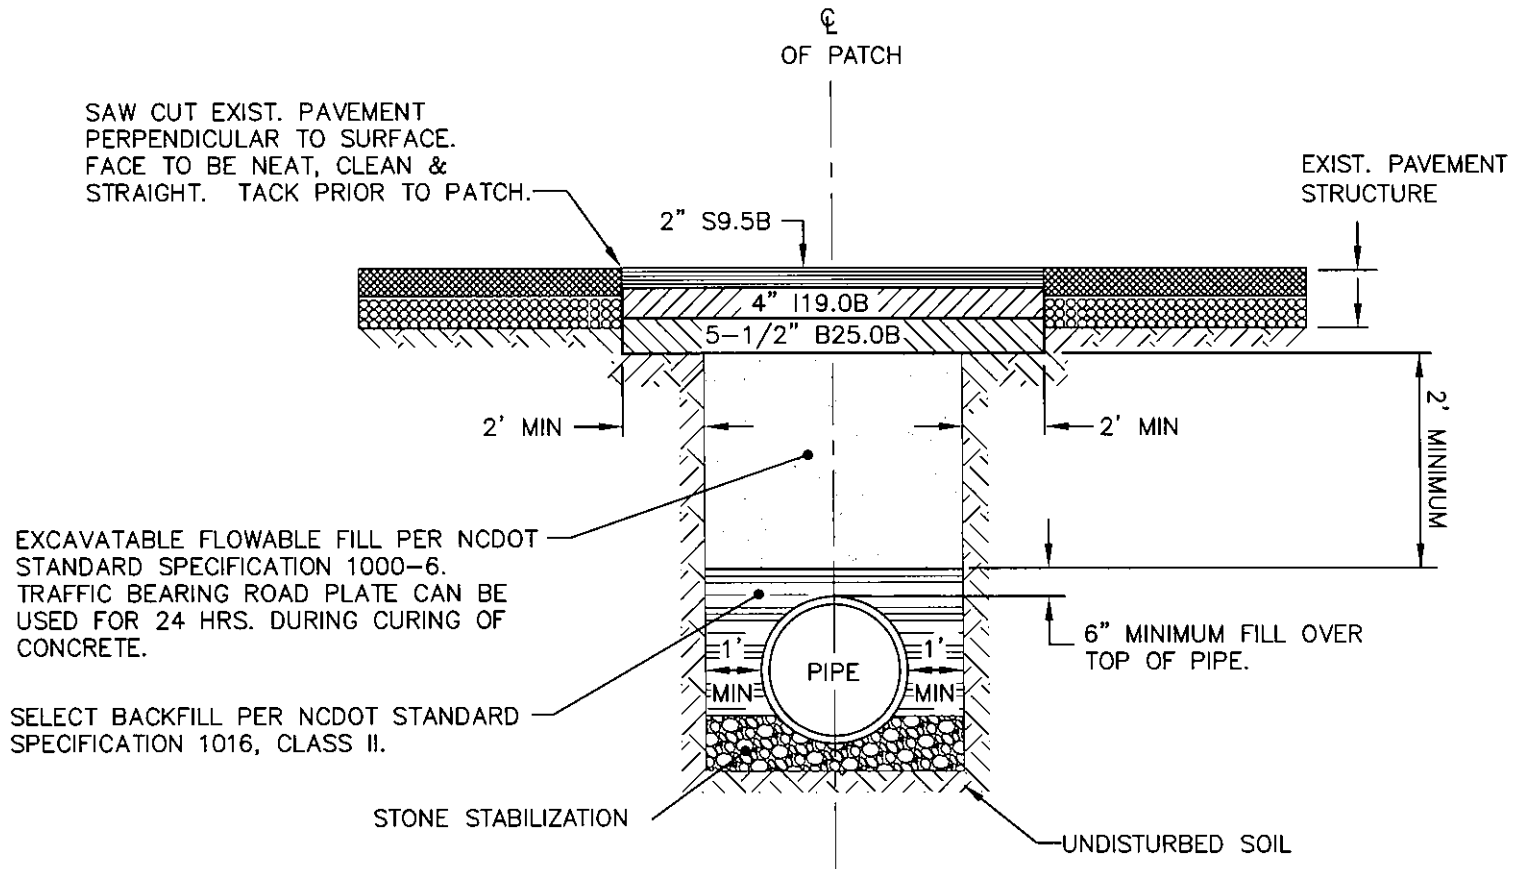

ASPHALT PAVEMENT PATCH WITH EXCAVATABLE FLOWABLE FILL
 N.T.S.